


On Her Majesty's Service

WASC1412

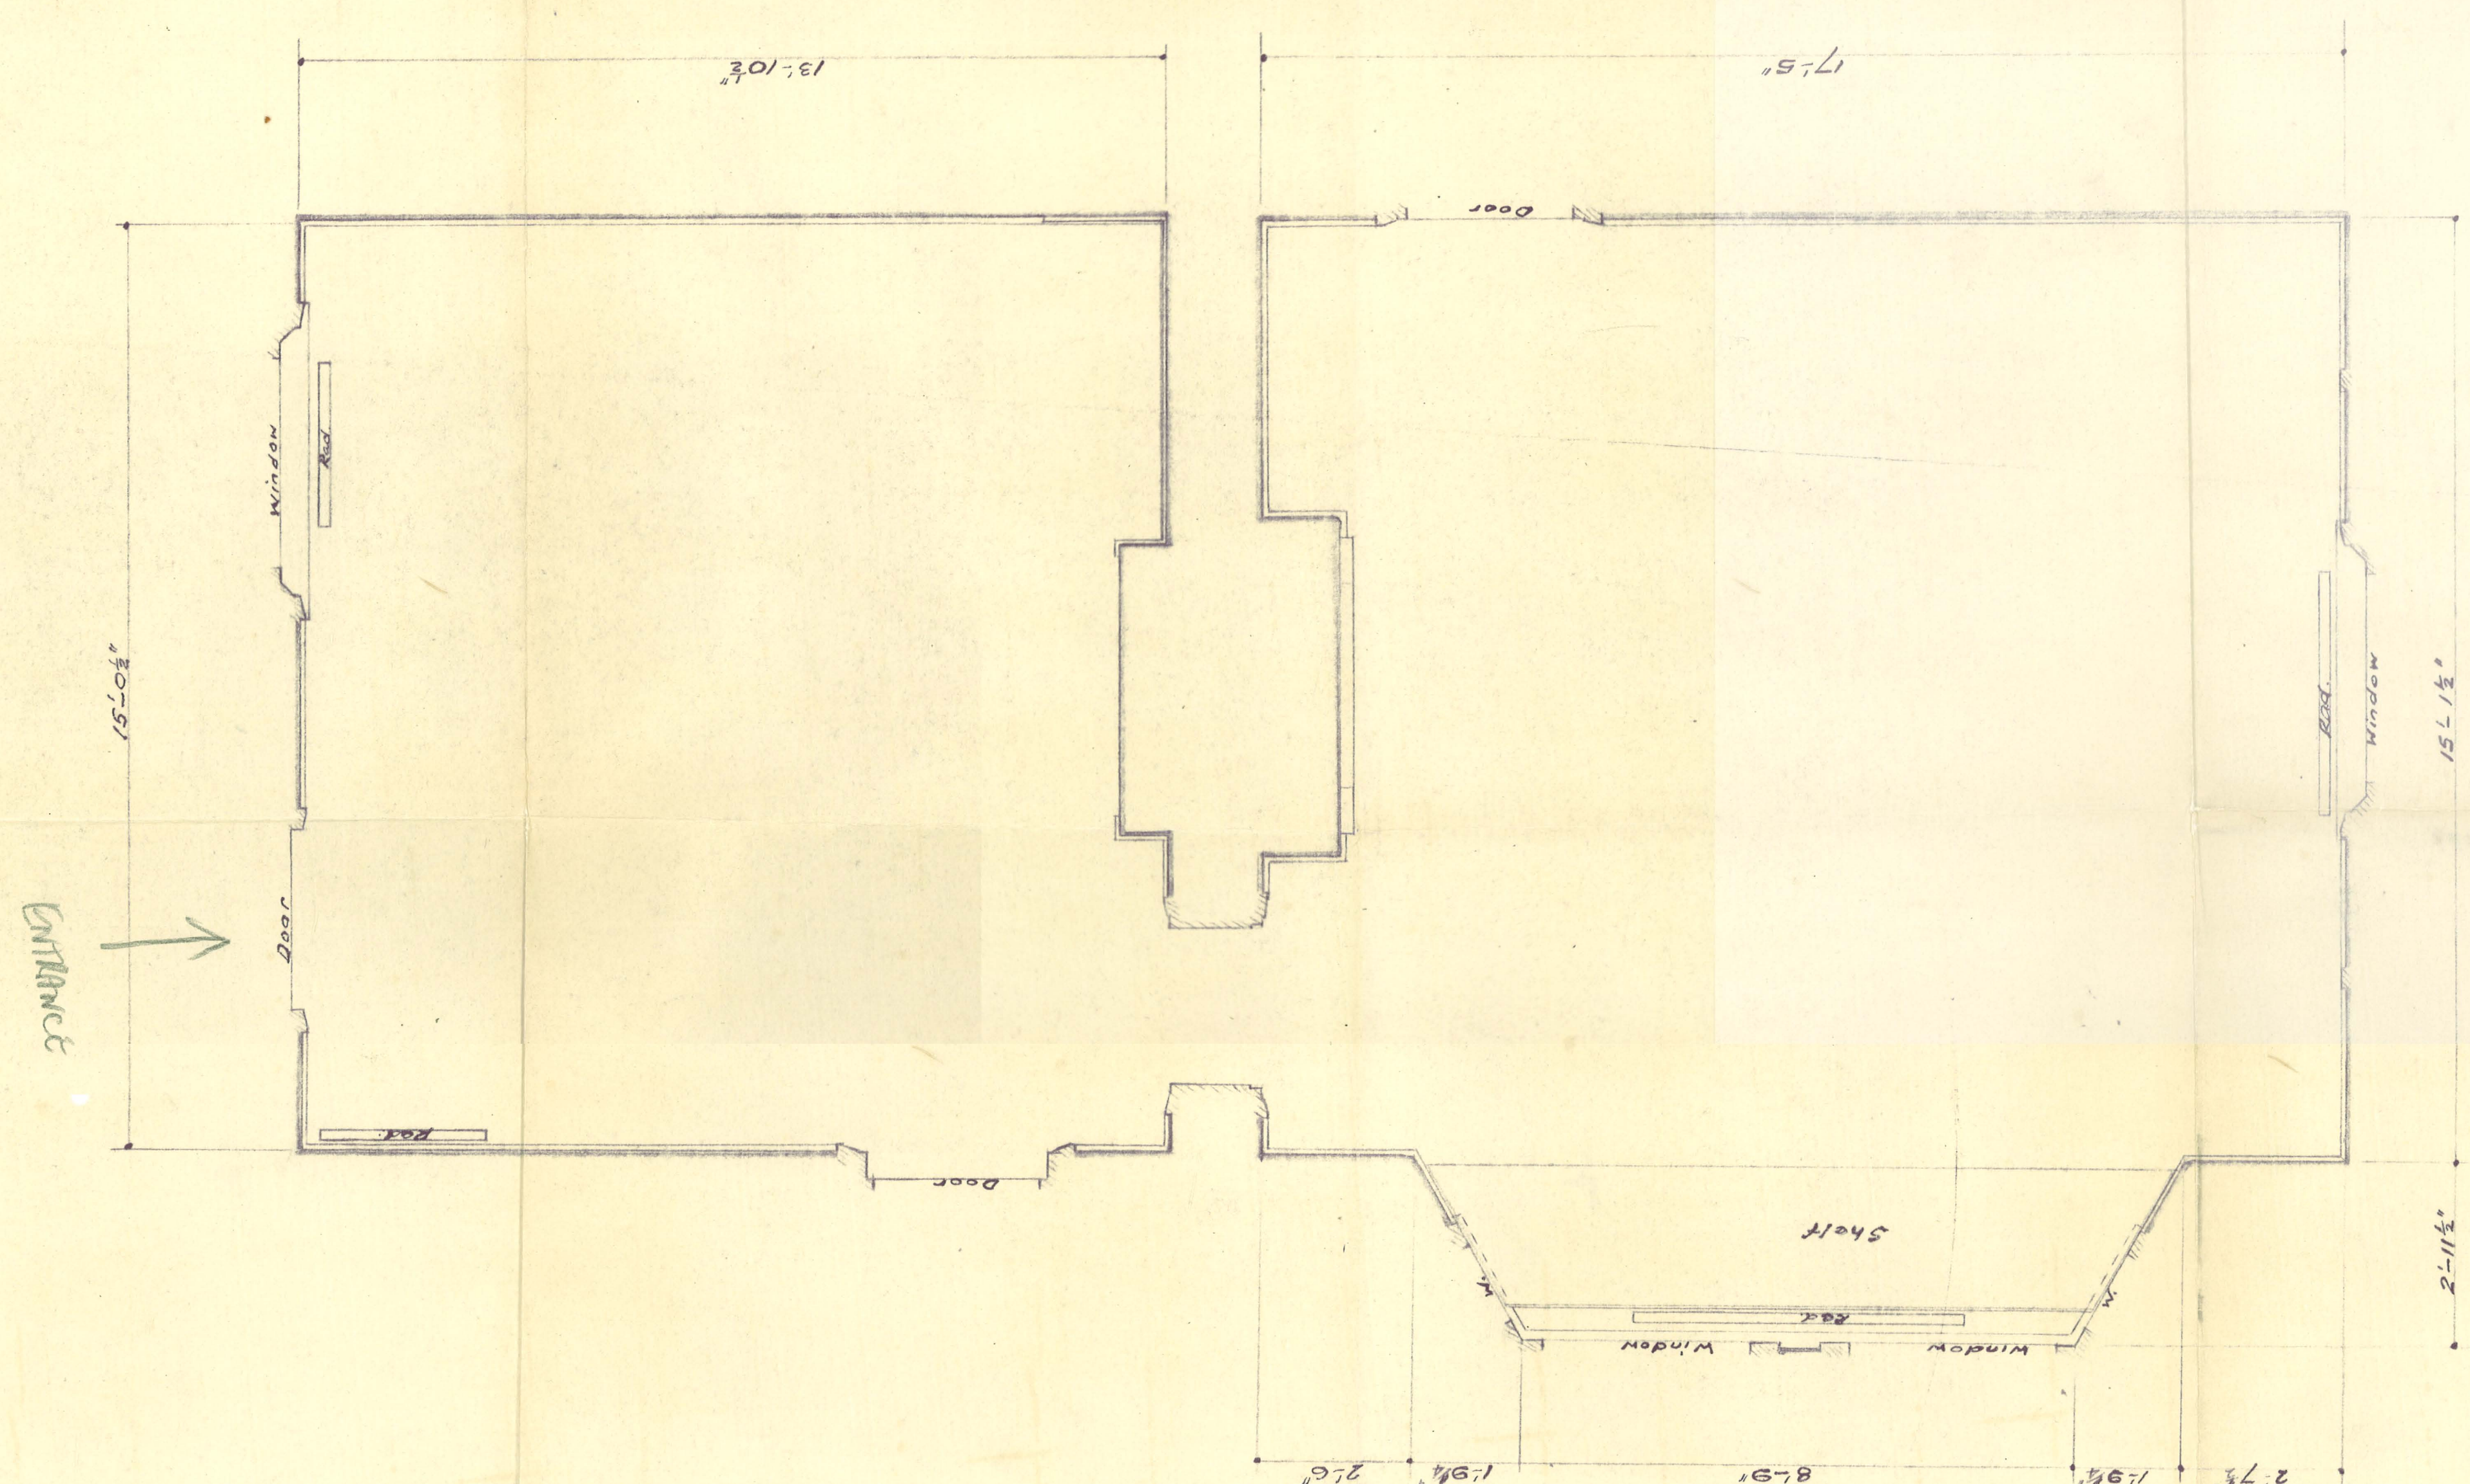

P. E. R. M. E.
 WALTHAM ABBEY
 22 MAY 1978
 DESIGN OFFICE

CONCURRENCE
 APPROVAL
E.R.D.E WALTHAM ABBEY

No 2 Rooms, Ground Floor, South - WALTON HOUSE.

| | |
|-------------------------------|---------|
| DRAWN <i>ash</i> 22/4/68 | CHECKED |
| TRACED | PASSED |
| SCALE 1/2" to 150" | |
| DRAWING NO. A200.B.01. | |